


- GENERAL NOTES:**
1. ALL CORRIDOR DOORS ARE 20 MINUTE RATED.
 2. ALL CORRIDOR DOORS LEADING INTO EACH INDIVIDUAL UNIT WILL HAVE SPRING HINGES OR A SURFACE MOUNTED DOOR CLOSER.
 3. ALL CORRIDOR DOORS LEADING INTO ANY SPACE OTHER THAN LIVING UNITS SHALL HAVE A SURFACE MOUNTED CLOSER.

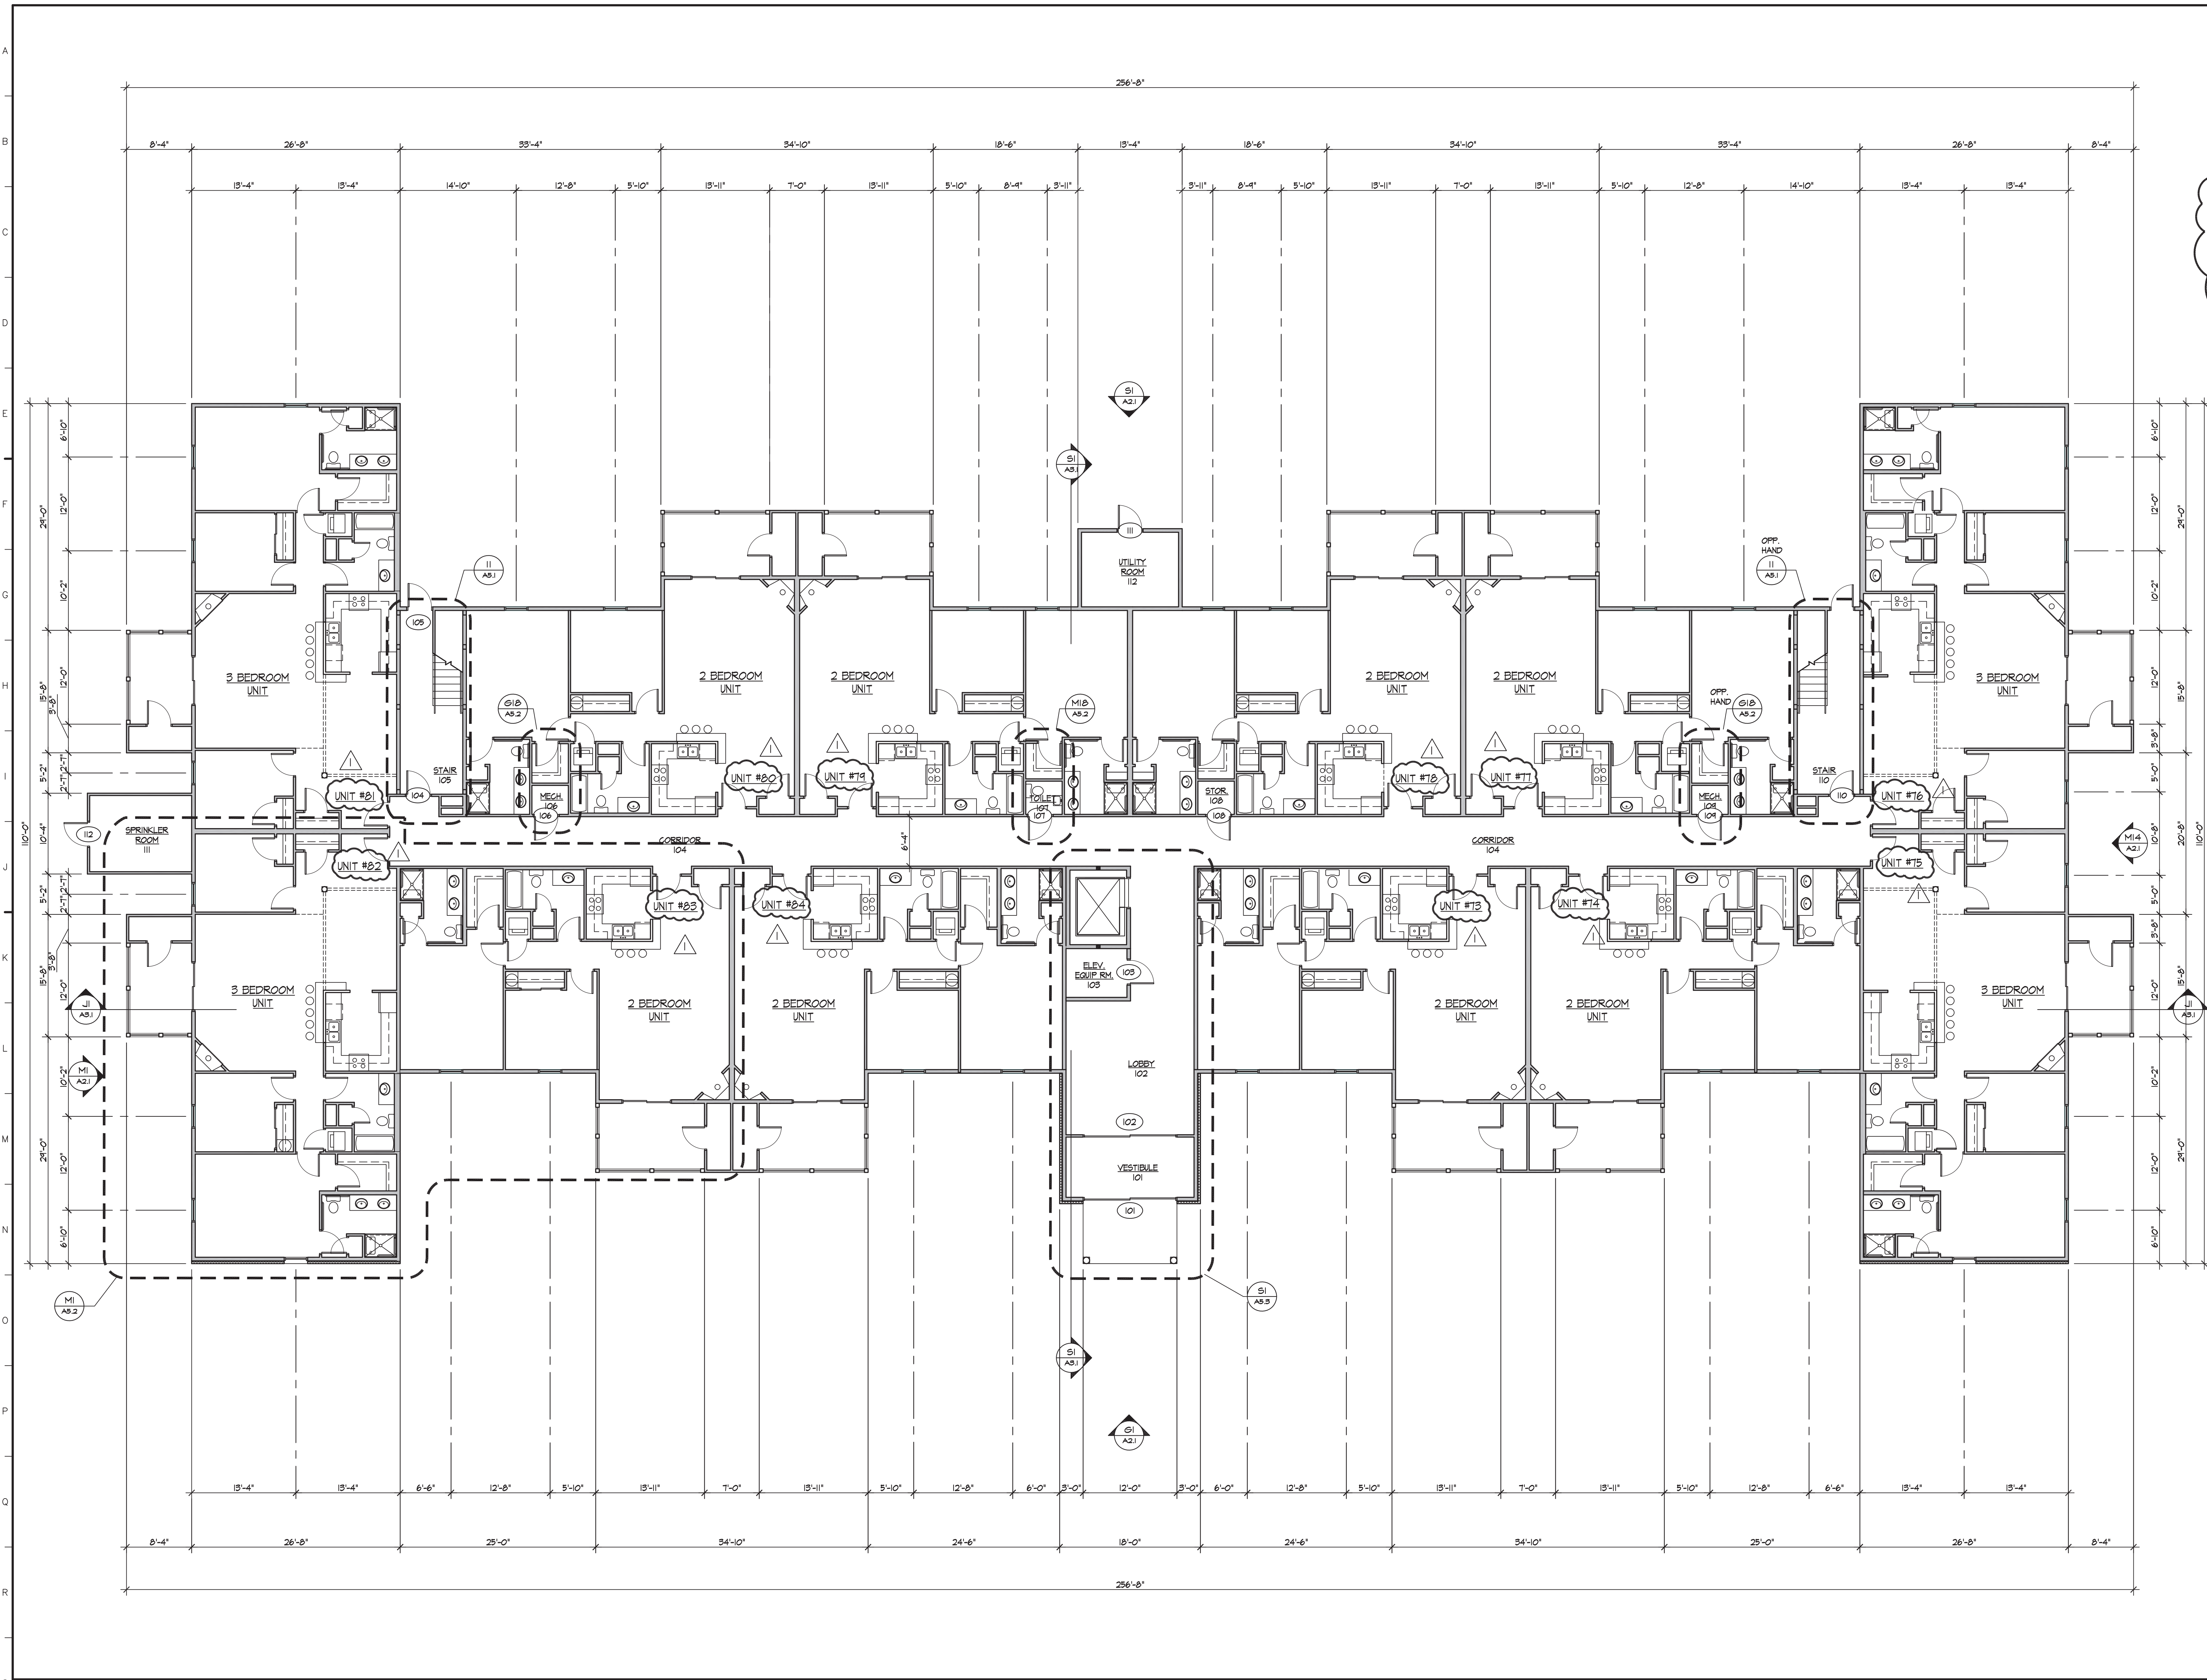

Revision	
1	FIRE MARSHAL COMMENTS (4/6/22)

Project:
CEDAR BAY APARTMENT BUILDING 3
 SUSSEX COUNTY RD 367
 OCEAN VIEW, DE
 SUSSEX COUNTY


Set No.:	CONSTRUCTION SET	Sheet Title:	FIRST FLOOR PLAN
Proj No.:	3441A002.A01	Scale:	AS NOTED
Dwn By:	PJT	Date:	01/24/22

THIS DRAWING, THE DESIGN AND CONSTRUCTION FEATURES DISCLOSED ARE PROPRIETARY TO DAVIS, BOWEN & FRIEDEL, INC. AND SHALL NOT BE ALTERED OR REPRODUCED WITHOUT WRITTEN PERMISSION.
 COPYRIGHT © 2022

SI FIRST FLOOR PLAN
 1/8" = 1'-0"

A11

- GENERAL NOTES:**
1. ALL CORRIDOR DOORS ARE 20 MINUTE RATED.
 2. ALL CORRIDOR DOORS LEADING INTO EACH INDIVIDUAL UNIT WILL HAVE SPRING HINGES OR A SURFACE MOUNTED DOOR CLOSER.
 3. ALL CORRIDOR DOORS LEADING INTO ANY SPACE OTHER THAN LIVING UNITS SHALL HAVE A SURFACE MOUNTED CLOSER.

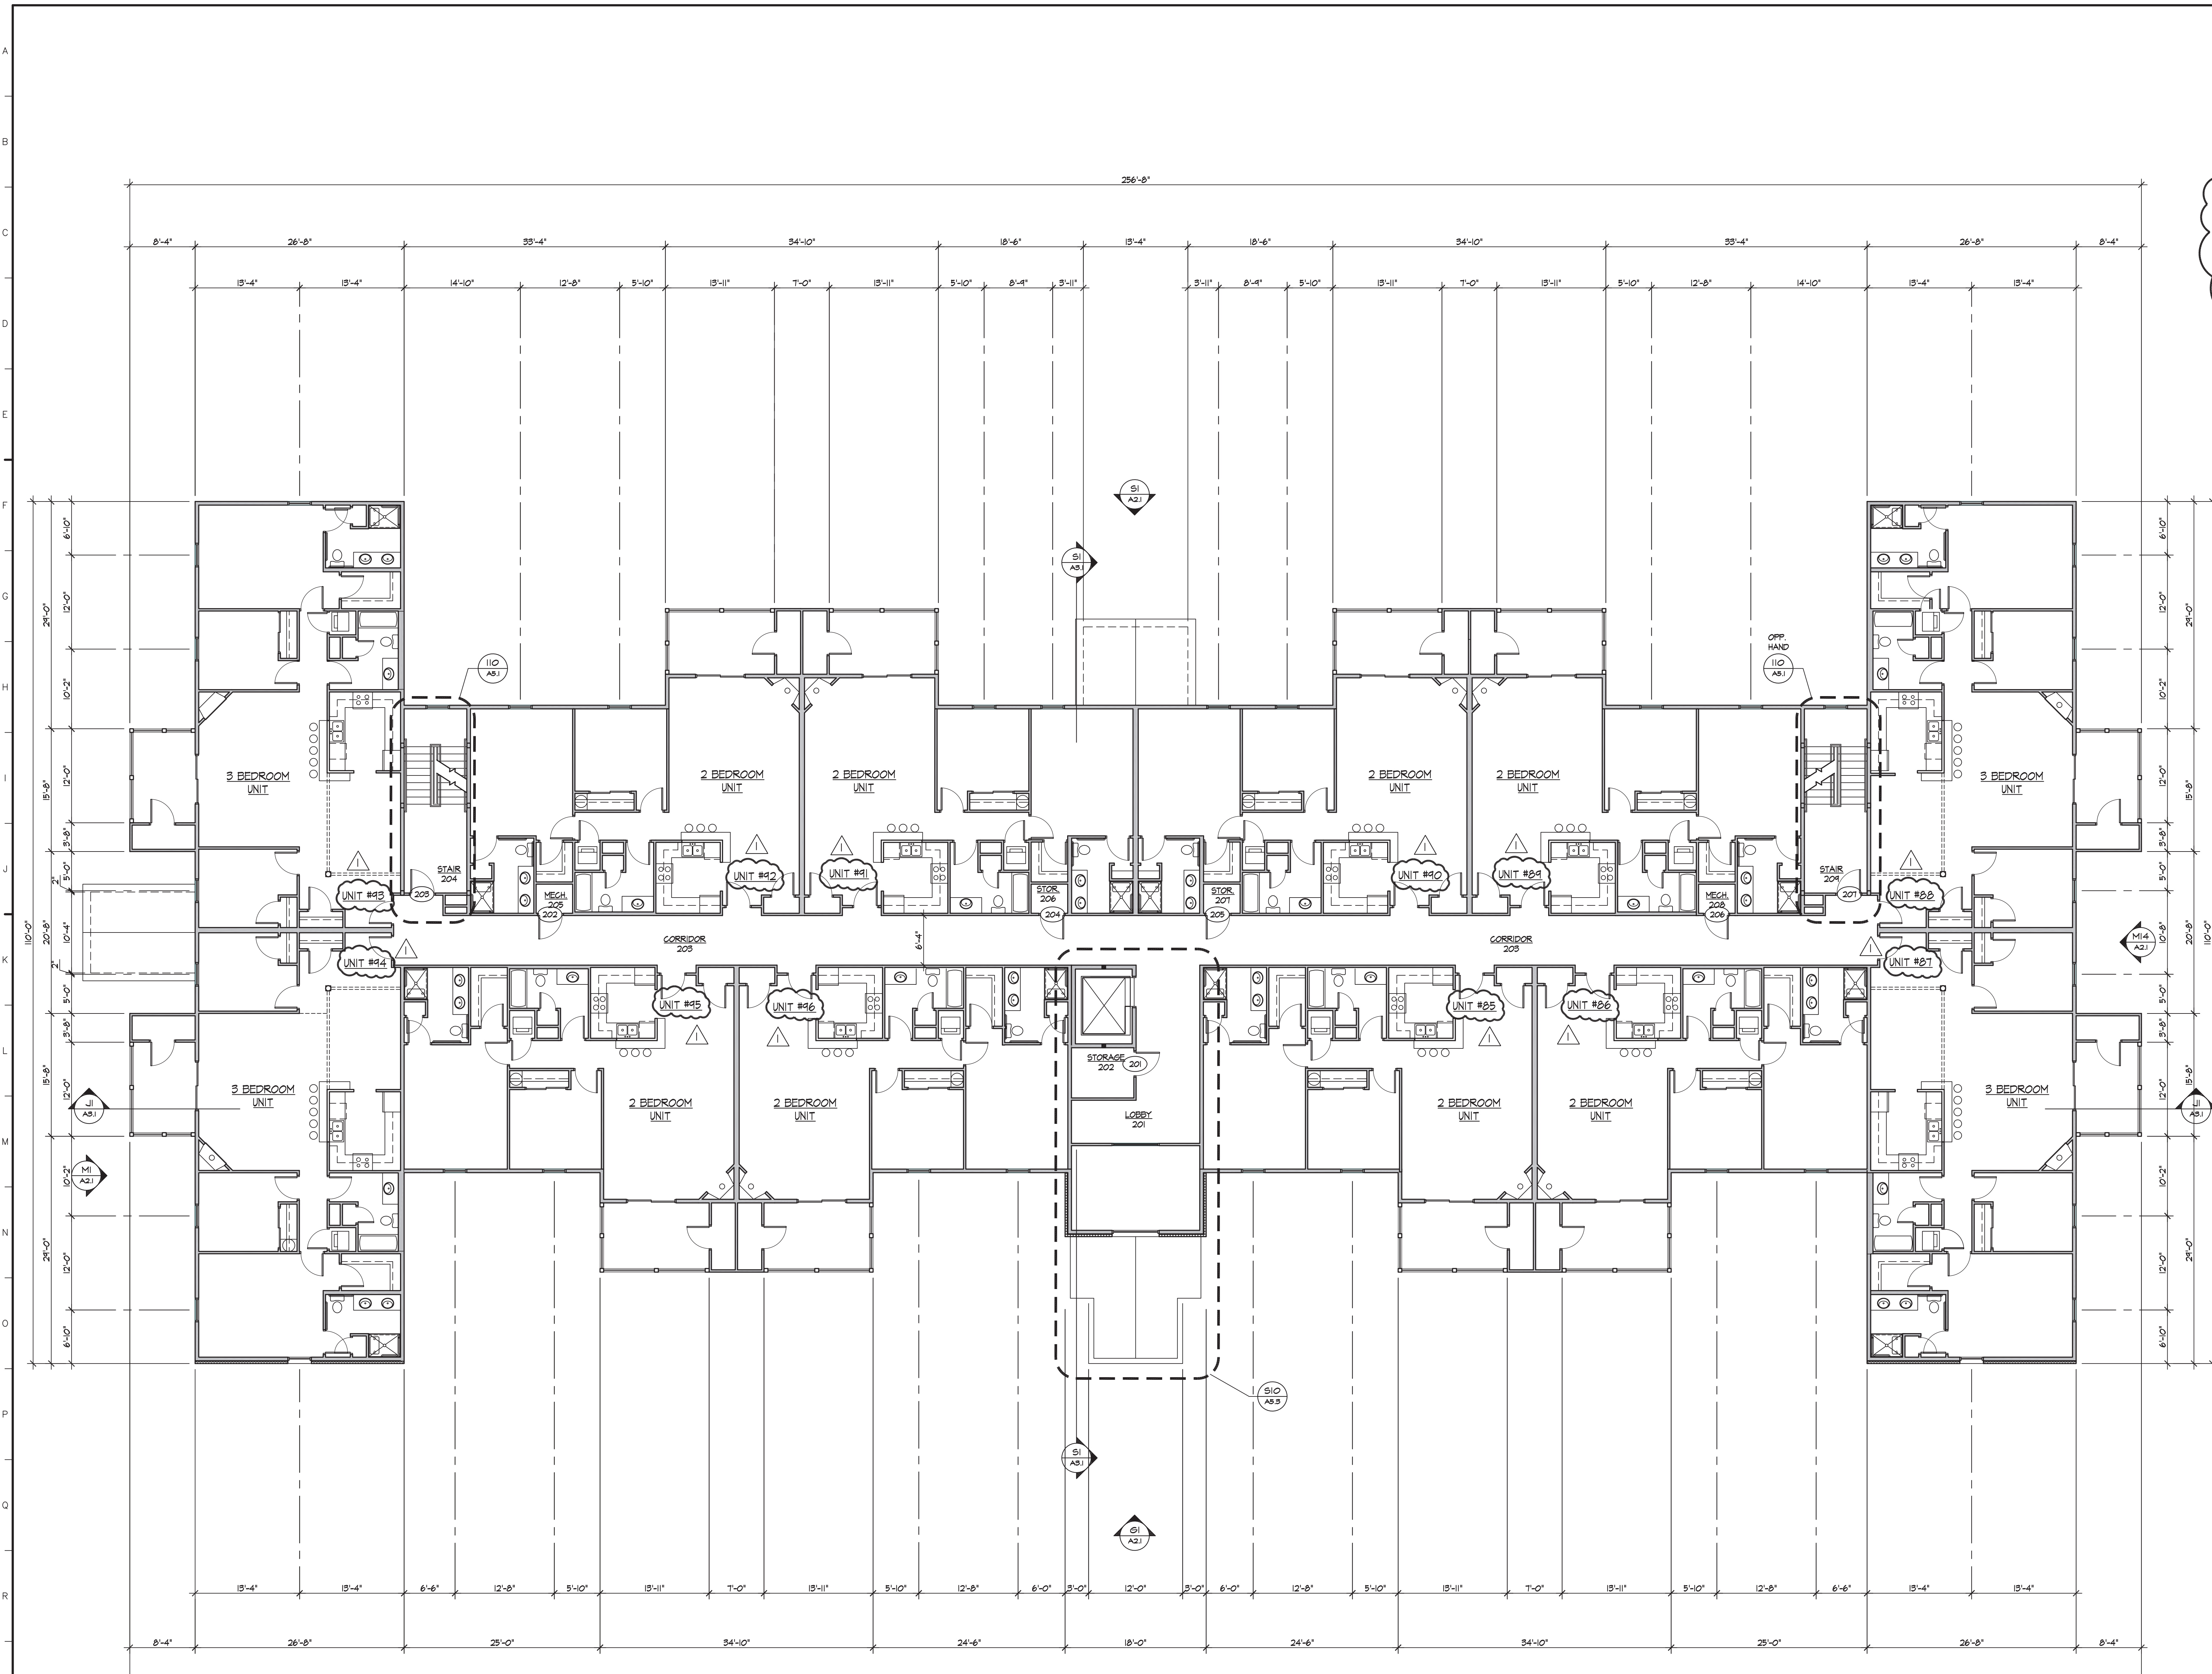

S1 SECOND FLOOR PLAN
 1/8" = 1'-0"


Revision	
▲	FIRE MARSHAL COMMENTS (4/6/22)

Project:
CEDAR BAY APARTMENT BUILDING 3
 SUSSEX COUNTY RD 367
 OCEAN VIEW, DE
 SUSSEX COUNTY

Set No.:	CONSTRUCTION SET	Sheet Title:	SECOND FLOOR PLAN
Proj No.:	3441A002.A01	Scale:	AS NOTED
Dwn By:	PJT	Date:	01/24/22

THIS DRAWING, THE DESIGN AND CONSTRUCTION FEATURES DISCLOSED ARE PROPRIETARY TO DAVIS, BOWEN & FRIEDEL, INC. AND SHALL NOT BE ALTERED OR REUSED WITHOUT WRITTEN PERMISSION.
 COPYRIGHT © 2022

- GENERAL NOTES:**
1. ALL CORRIDOR DOORS ARE 20 MINUTE RATED.
 2. ALL CORRIDOR DOORS LEADING INTO EACH INDIVIDUAL UNIT WILL HAVE SPRING HINGES OR A SURFACE MOUNTED DOOR CLOSER.
 3. ALL CORRIDOR DOORS LEADING INTO ANY SPACE OTHER THAN LIVING UNITS SHALL HAVE A SURFACE MOUNTED CLOSER.

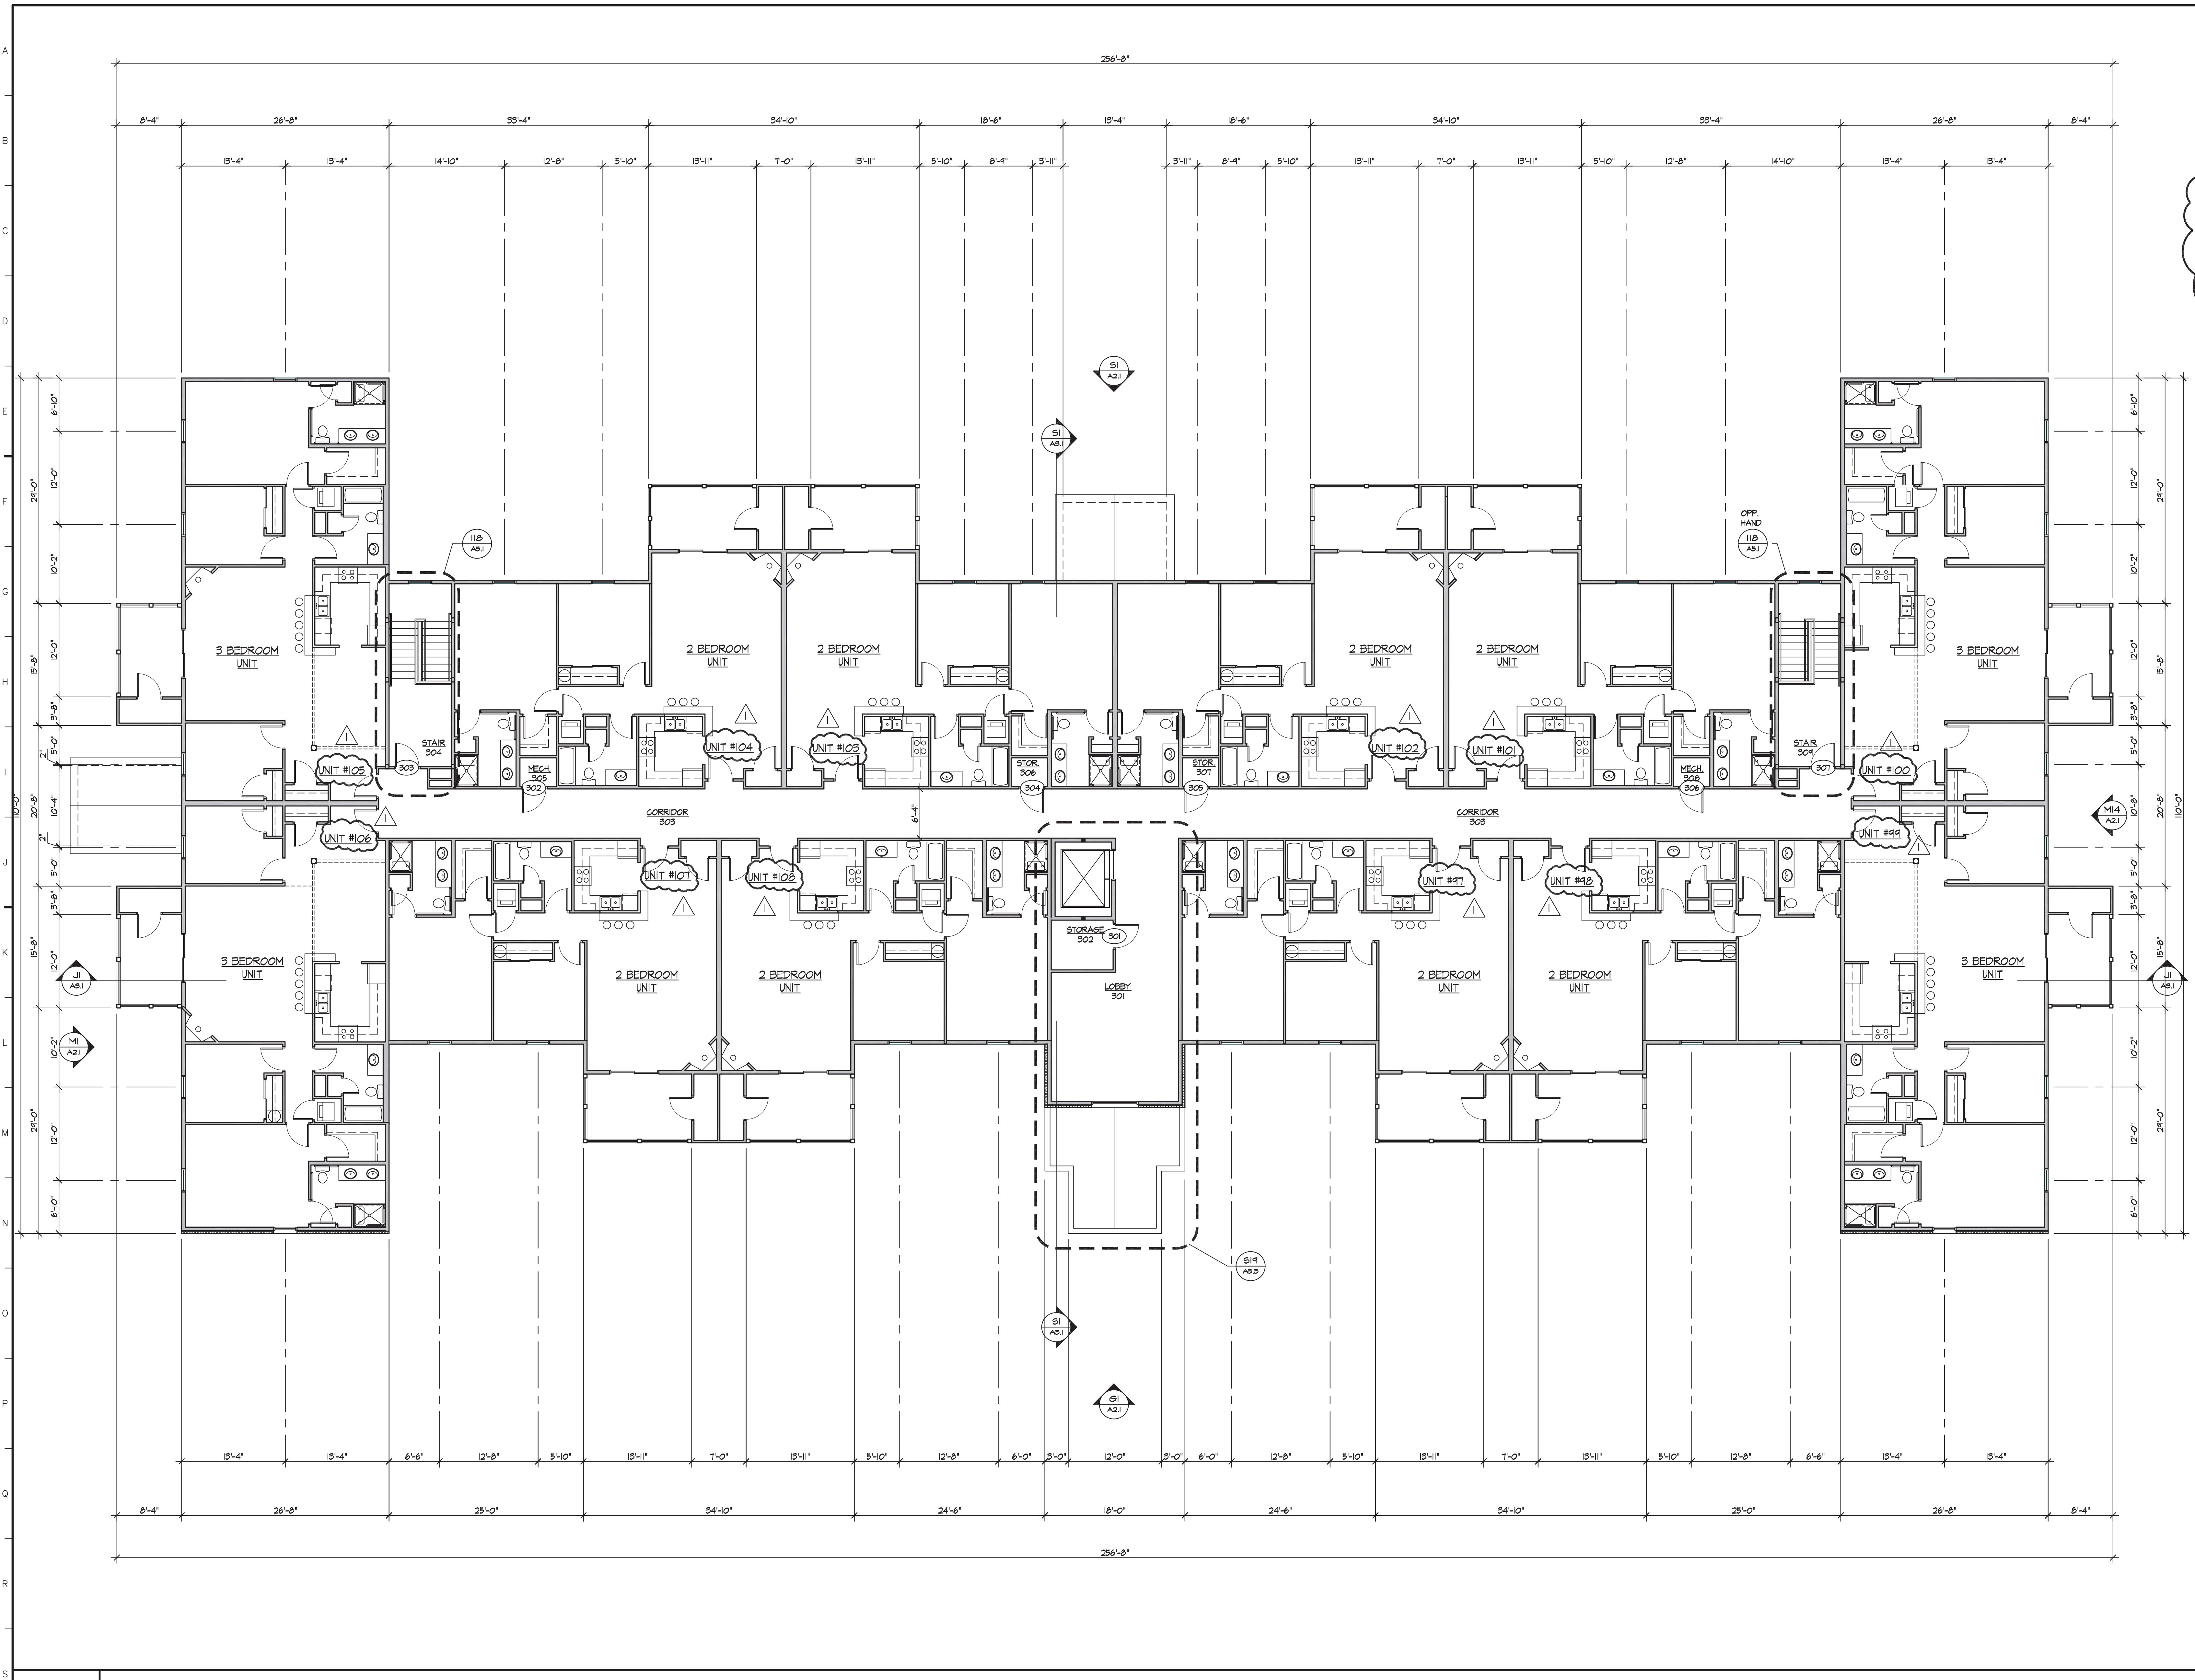

Revision	
△	FIRE MARSHAL COMMENTS (4/6/22)

Project:
CEDAR BAY APARTMENT BUILDING 3

SUSSEX COUNTY RD 367
 OCEAN VIEW, DE
 SUSSEX COUNTY

Set No.: CONSTRUCTION SET	Sheet Title: THIRD FLOOR PLAN
Proj No.: 3441A002.A01	Scale: AS NOTED
Dwn By: PJT	Date: 01/24/22

THIS DRAWING, THE DESIGN AND CONSTRUCTION FEATURES DISCLOSED ARE PROPRIETARY TO DAVIS, BOWEN & FRIEDEL, INC. AND SHALL NOT BE ALTERED OR REUSED WITHOUT WRITTEN PERMISSION.

A13

COPYRIGHT © 2022

SI THIRD FLOOR PLAN
 1/8" = 1'-0"

